


地番	773-1ないし-14	地積測量図
土地の所在	綾歌郡宇多津町字長縄手	

1/5

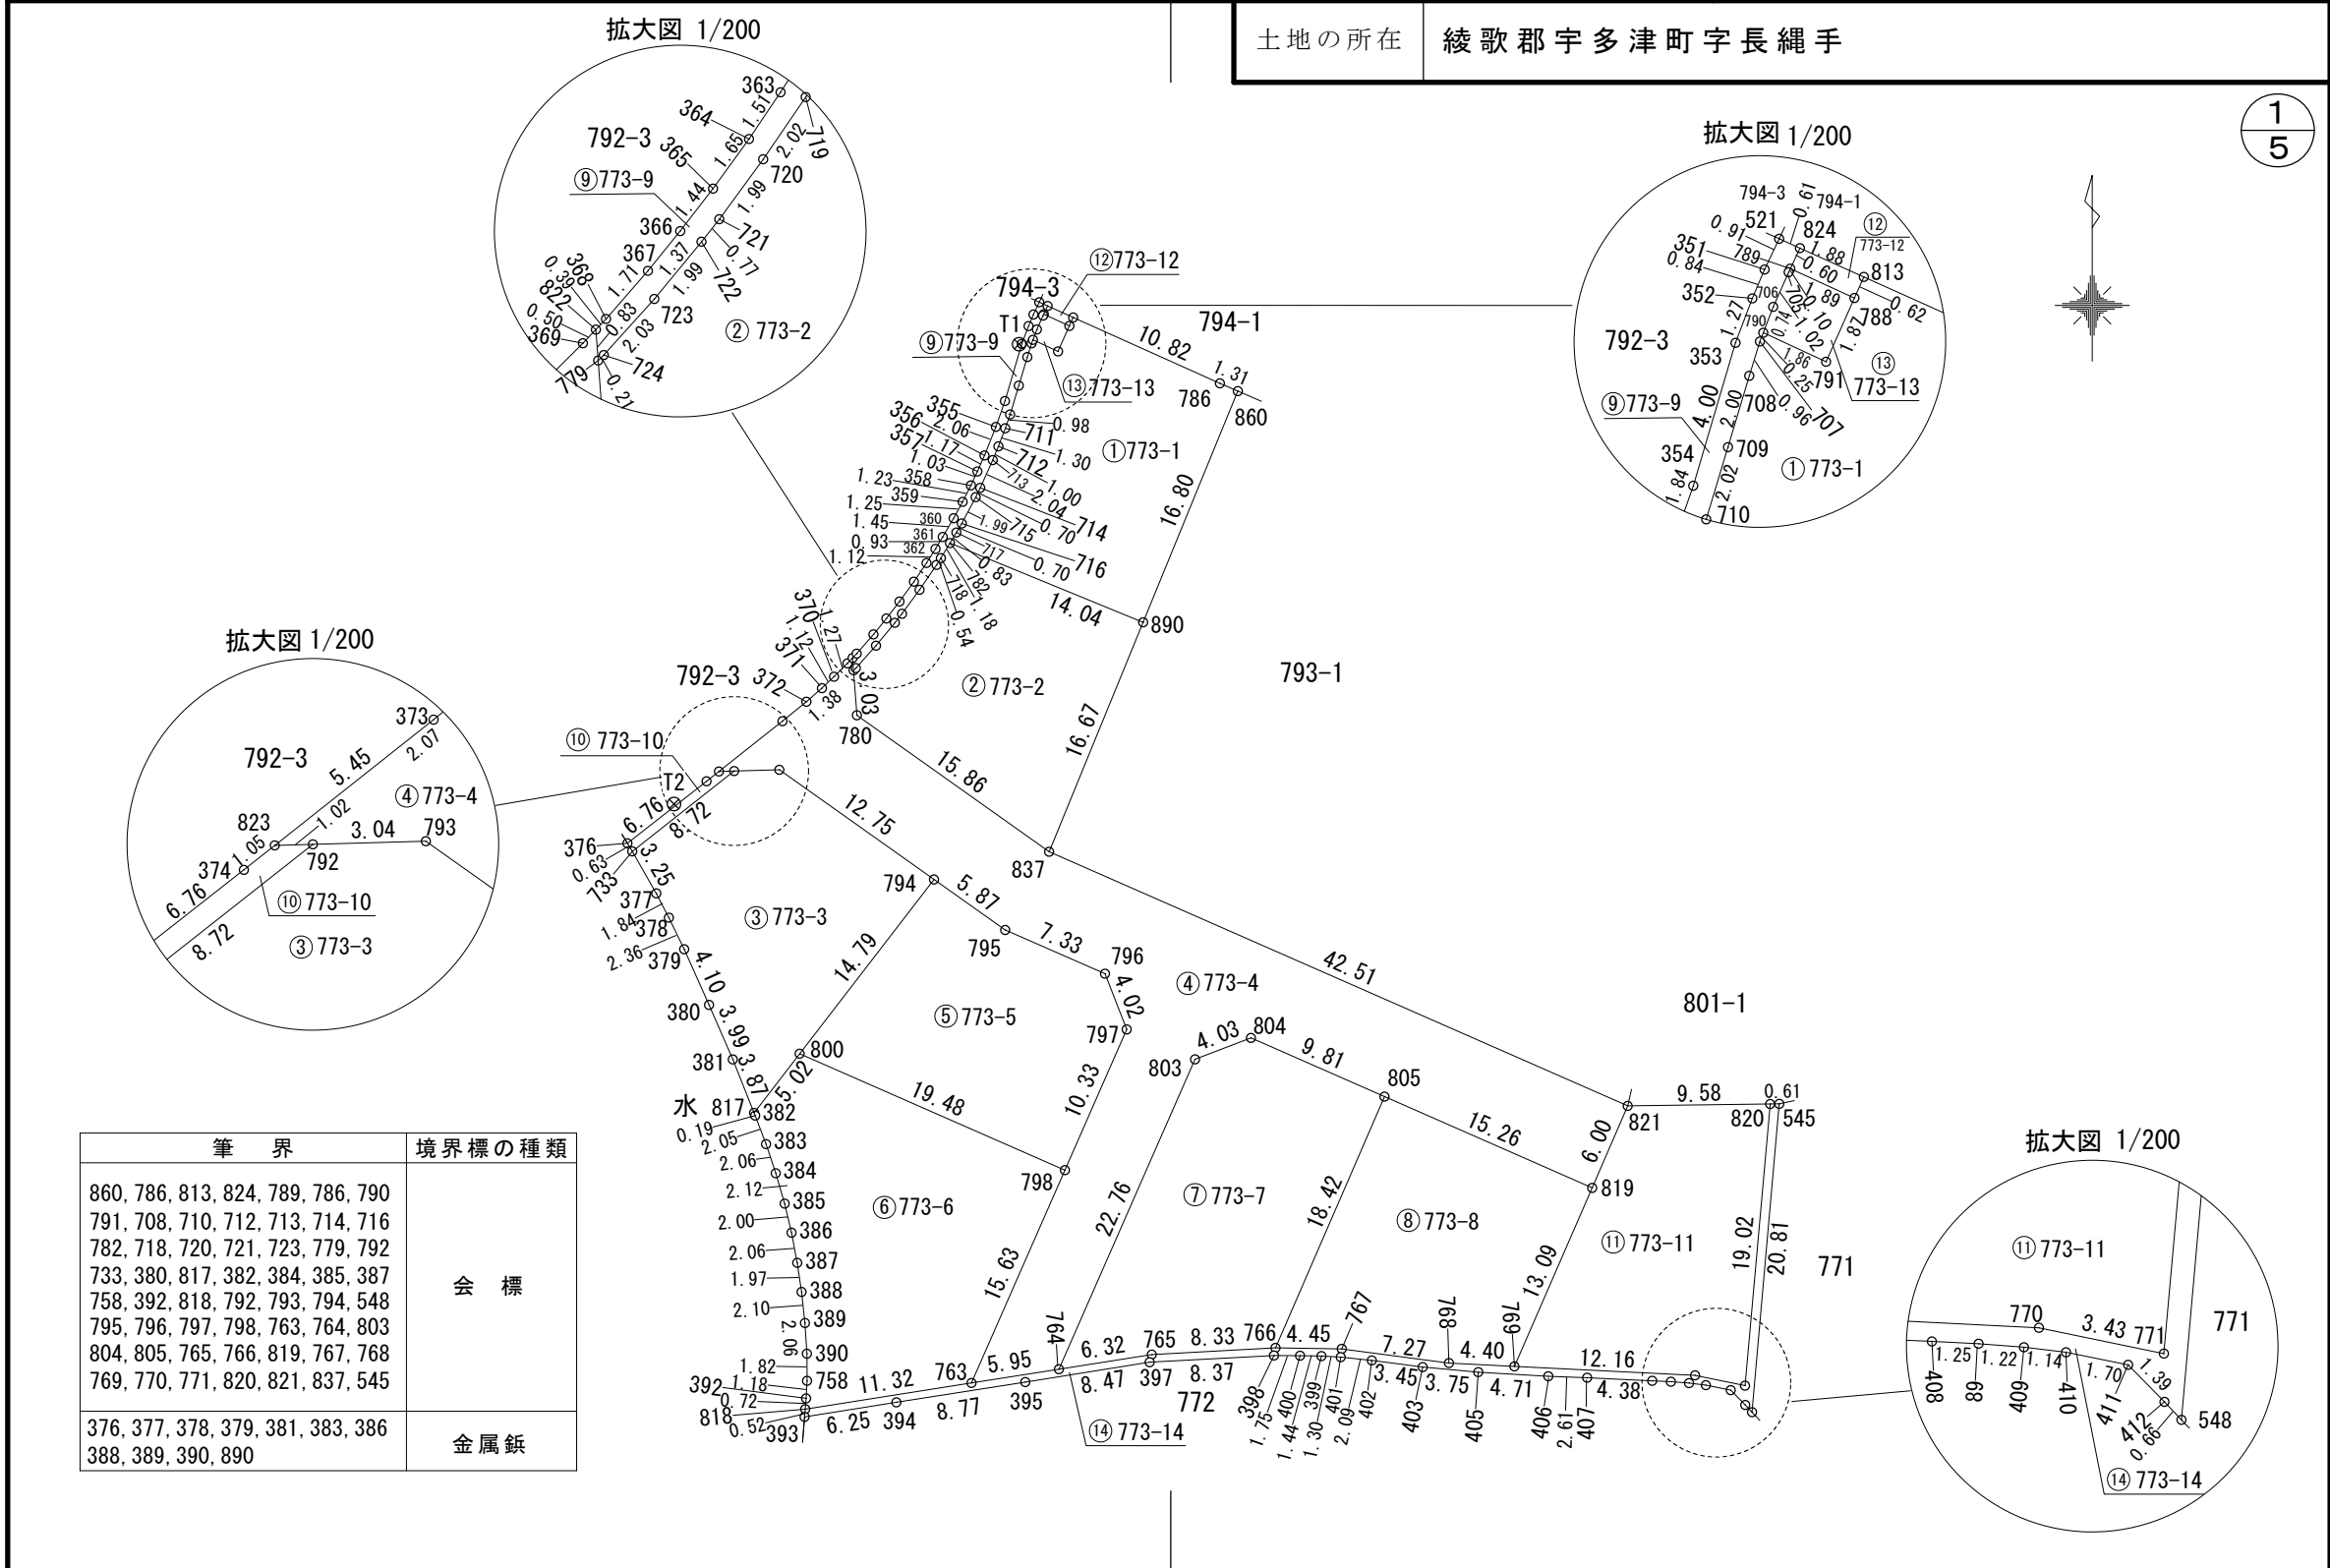

筆界	境界標の種類
860, 786, 813, 824, 789, 786, 790 791, 708, 710, 712, 713, 714, 716 782, 718, 720, 721, 723, 779, 792 733, 380, 817, 382, 384, 385, 387 758, 392, 818, 792, 793, 794, 548 795, 796, 797, 798, 763, 764, 803 804, 805, 765, 766, 819, 767, 768 769, 770, 771, 820, 821, 837, 545	会標
376, 377, 378, 379, 381, 383, 386 388, 389, 390, 890	金属釘

作成者	高松市三谷町1891番地4 土地家屋調査士 多田幸広	測量年月日: 令和5年10月19日 (令和5年10月26日作成)	申請人	ヴァレリ株式 代表取締役 三宅正高	縮尺	1/500
-----	-------------------------------	-------------------------------------	-----	----------------------	----	-------

座標求積表 (任意座標系)

地番 ③ 773-3				
NO	X _n	Y _n	X _n · (Y _{n+1} - Y _{n-1})	距離
800	144720.235	30694.675	-1751549.004205	5.02
817	144716.255	30691.609	-651223.147500	3.87
381	144719.852	30690.175	-438645.871412	3.99
380	144723.518	30688.578	-472956.456824	4.10
379	144727.263	30686.907	-391197.791889	2.36
378	144729.387	30685.875	-271946.518173	1.84
377	144731.021	30685.028	-356327.773702	3.25
733	144733.846	30683.413	758405.353040	8.72
792	144739.248	30690.268	1432339.598208	3.04
793	144739.332	30693.309	1945875.579408	12.75
794	144731.955	30703.712	197703.850530	14.79
合計			477.817481	
合計面積			238.9087405	
地積			238.90 m ²	

地番 ① 773-1				
NO	X _n	Y _n	X _n · (Y _{n+1} - Y _{n-1})	距離
890	144749.254	30717.784	-2803937.799234	14.04
782	144754.581	30704.786	-1818986.064846	0.83
717	144755.294	30705.218	115369.969318	0.70
716	144755.902	30705.583	187893.160796	1.99
715	144757.670	30706.516	179789.026140	0.70
714	144758.299	30706.825	166327.285551	2.04
713	144760.164	30707.665	177186.440736	1.00
712	144761.088	30708.049	121888.836096	1.30
711	144762.305	30708.507	113638.409425	0.98
710	144763.234	30708.834	132024.069408	2.02
709	144765.176	30709.419	167638.073808	2.00
708	144767.096	30709.992	124354.935464	0.96
707	144768.019	30710.278	54722.311182	0.25
790	144768.256	30710.370	257977.032192	1.86
791	144767.474	30712.060	354969.846248	1.87
788	144769.190	30712.822	146940.727850	0.62
813	144769.757	30713.075	1466083.329139	10.82
786	144765.328	30722.949	1604289.364896	1.31
860	144764.805	30724.157	-747710.217825	16.80
合計			458.736344	
合計面積			229.3681720	
地積			229.36 m ²	

地番 ④ 773-4				
NO	X _n	Y _n	X _n · (Y _{n+1} - Y _{n-1})	距離
819	144711.212	30747.996	-2368198.984380	15.26
805	144717.350	30734.021	-3322276.203950	9.81
804	144721.299	30725.039	-1844617.677054	4.03
803	144719.857	30721.275	-1870069.992154	22.76
764	144699.012	30712.117	-2176128.441468	5.95
763	144698.090	30706.236	58602.726450	15.63
798	144712.403	30712.522	1511376.336932	10.33
797	144721.868	30716.680	390025.434260	4.02
796	144725.618	30715.217	-1183566.104004	7.33
795	144728.557	30708.502	-1665102.048285	5.87
794	144731.955	30703.712	-2198912.592315	12.75
793	144739.332	30693.309	-1945875.579408	3.04
792	144739.248	30690.268	-588654.521616	1.02
823	144739.219	30689.242	470257.722531	5.45
373	144742.602	30693.517	851810.212770	2.07
372	144743.911	30695.127	384439.827616	1.38
371	144744.823	30696.173	269225.370780	1.12
370	144745.595	30696.987	248383.441020	1.27
369	144746.491	30697.889	181222.606732	0.50
822	144746.859	30698.239	59635.705908	0.83
779	144746.027	30698.301	41542.109749	3.03
780	144743.002	30698.526	1904528.420316	15.86
837	144733.821	30711.459	7505895.957060	42.51
821	144716.725	30750.386	5287514.981325	6.00
合計			1058.708815	
合計面積			529.3544075	
地積			529.35 m ²	

地番 ② 773-2				
NO	X _n	Y _n	X _n · (Y _{n+1} - Y _{n-1})	距離
837	144733.821	30711.459	-2787283.924818	15.86
780	144743.002	30698.526	-1904528.420316	3.03
779	144746.027	30698.301	-10855.952025	0.21
724	144746.174	30698.451	218421.976566	2.03
723	144747.682	30699.810	380686.403660	1.99
722	144749.223	30701.081	253311.140250	0.77
721	144749.828	30701.560	240284.714480	1.99
720	144751.442	30702.741	336402.351208	2.02
719	144753.114	30703.884	207575.965476	0.54
718	144753.571	30704.175	130567.721042	1.18
782	144754.581	30704.786	1969965.092829	14.04
890	144749.254	30717.784	965911.771942	16.67
合計			458.840294	
合計面積			229.4201470	
地積			229.42 m ²	

地 番 773-1ないし-14

地 積 測 量 図

土地の所在 綾歌郡宇多津町字長縄手

3
5

地 番 ㊸ 773-8				
NO	X _n	Y _n	X _n · (Y _{n+1} - Y _{n-1})	距離
805	144717.350	30734.021	3083203.141750	15.26
819	144711.212	30747.996	1265065.415304	13.09
769	144699.204	30742.763	-1394321.529744	4.40
768	144699.427	30738.360	-1680828.544032	7.27
767	144700.382	30731.147	-1688508.757558	4.45
766	144700.450	30726.691	415869.093300	18.42
合 計			478.819020	
合 計 面 積			239.4095100	
地 積			239.40 m ²	

地 番 ㊹ 773-5				
NO	X _n	Y _n	X _n · (Y _{n+1} - Y _{n-1})	距離
794	144731.955	30703.712	2001208.741785	5.87
795	144728.557	30708.502	1665102.048285	7.33
796	144725.618	30715.217	1183566.104004	4.02
797	144721.868	30716.680	-390025.434260	10.33
798	144712.403	30712.522	-3184396.428015	19.48
800	144720.235	30694.675	-1274985.270350	14.79
合 計			469.761449	
合 計 面 積			234.8807245	
地 積			234.88 m ²	

地 番 ㊺ 773-6				
NO	X _n	Y _n	X _n · (Y _{n+1} - Y _{n-1})	距離
798	144712.403	30712.522	1673020.091083	15.63
763	144698.090	30706.236	-2528454.424660	11.32
818	144696.329	30695.048	-1610325.445441	0.72
392	144697.051	30695.107	18087.131375	1.18
758	144698.233	30695.173	7813.704582	1.82
390	144700.057	30695.161	-20692.108151	2.06
389	144702.120	30695.030	-51658.656840	2.10
388	144704.211	30694.804	-74812.077087	1.97
387	144706.169	30694.513	-97821.370244	2.06
386	144708.198	30694.128	-122567.843706	2.00
385	144710.152	30693.666	-153971.601728	2.12
384	144712.195	30693.064	-181324.380335	2.06
383	144714.155	30692.413	-199850.248055	2.05
382	144716.071	30691.683	-116351.721084	0.19
817	144716.255	30691.609	432991.034960	5.02
800	144720.235	30694.675	3026534.274555	19.48
合 計			616.359224	
合 計 面 積			308.1796120	
地 積			308.17 m ²	

地 番 ㊻ 773-7				
NO	X _n	Y _n	X _n · (Y _{n+1} - Y _{n-1})	距離
804	144721.299	30725.039	1844617.677054	9.81
805	144717.350	30734.021	239073.062200	18.42
766	144700.450	30726.691	-2265574.945650	8.33
765	144699.998	30718.364	-2108857.770852	6.32
764	144699.012	30712.117	421218.823932	22.76
803	144719.857	30721.275	1870069.992154	4.03
合 計			546.838838	
合 計 面 積			273.4194190	
地 積			273.41 m ²	

作成者

高松市三谷町1891番地4

土地家屋調査士 多田幸広

(令和5年10月26日作成)

申請人

ヴァレリ株式
代表取締役 三宅正高

縮尺

1/500

地番 ㊦ 773-10				
NO	X _n	Y _n	X _n · (Y _{n+1} - Y _{n-1})	距離
792	144739.248	30690.268	-843685.076592	8.72
733	144733.846	30683.413	-1039623.215818	0.63
376	144734.389	30683.085	723382.476222	6.76
374	144738.561	30688.411	891155.320077	1.05
823	144739.219	30689.242	268780.729683	1.02
合計			10.233572	
合計面積			5.1167860	
地積			5.11 m ²	

地番 ㊩ 773-11				
NO	X _n	Y _n	X _n · (Y _{n+1} - Y _{n-1})	距離
819	144711.212	30747.996	1103133.569076	6.00
821	144716.725	30750.386	1733272.215325	9.58
820	144716.853	30759.973	1142250.120729	19.02
771	144697.907	30758.279	-731592.617792	3.43
770	144698.601	30754.917	-2245143.493116	12.16
769	144699.204	30742.763	-1001463.190884	13.09
合計			456.603338	
合計面積			228.3016690	
地積			228.30 m ²	

地番 ㊪ 773-12				
NO	X _n	Y _n	X _n · (Y _{n+1} - Y _{n-1})	距離
824	144770.531	30711.356	286211.339787	1.88
813	144769.757	30713.075	212232.463762	0.62
788	144769.190	30712.822	-286208.688630	1.89
789	144769.980	30711.098	-212232.790680	0.60
合計			2.324239	
合計面積			1.1621195	
地積			1.16 m ²	

地番 ㊫ 773-13				
NO	X _n	Y _n	X _n · (Y _{n+1} - Y _{n-1})	距離
706	144768.951	30710.637	98732.424582	1.02
705	144769.884	30711.052	66738.916524	0.10
789	144769.980	30711.098	256242.864600	1.89
788	144769.190	30712.822	139267.960780	1.87
791	144767.474	30712.060	-354969.846248	1.86
790	144768.256	30710.370	-206005.228288	0.74
合計			7.091950	
合計面積			3.5459750	
地積			3.54 m ²	


地番 ㊬ 773-9				
NO	X _n	Y _n	X _n · (Y _{n+1} - Y _{n-1})	距離
824	144770.531	30711.356	43720.700362	0.60
789	144769.980	30711.098	-44010.073920	0.10
705	144769.884	30711.052	-66738.916524	1.02
706	144768.951	30710.637	-98732.424582	0.74
790	144768.256	30710.370	-51971.803904	0.25
707	144768.019	30710.278	-54722.311182	0.96
708	144767.096	30709.992	-124354.935464	2.00
709	144765.176	30709.419	-167638.073808	2.02
710	144763.234	30708.834	-132024.069408	0.98
711	144762.305	30708.507	-113638.409425	1.30
712	144761.088	30708.049	-121888.836096	1.00
713	144760.164	30707.665	-177186.440736	2.04
714	144758.299	30706.825	-166327.285551	0.70
715	144757.670	30706.516	-179789.026140	1.99
716	144755.902	30705.583	-187893.160796	0.70
717	144755.294	30705.218	-115369.969318	0.83
782	144754.581	30704.786	-150979.027983	1.18
718	144753.571	30704.175	-130567.721042	0.54
719	144753.114	30703.884	-207575.965476	2.02
720	144751.442	30702.741	-336402.351208	1.99
721	144749.828	30701.560	-240284.714480	0.77
722	144749.223	30701.081	-253311.140250	1.99
723	144747.682	30699.810	-380686.403660	2.03
724	144746.174	30698.451	-218421.976566	0.21
779	144746.027	30698.301	-30686.157724	0.83
822	144746.859	30698.239	30396.840390	0.39
368	144747.145	30698.511	202646.003000	1.71
367	144748.439	30699.639	289207.381122	1.37
366	144749.509	30700.509	253601.139768	1.44
365	144750.651	30701.391	267933.455001	1.65
364	144751.987	30702.360	263159.112366	1.51
363	144753.243	30703.209	210471.215322	1.12
362	144754.189	30703.814	158071.574388	0.93
361	144754.993	30704.301	176890.601446	1.45
360	144756.252	30705.036	193539.108924	1.25
359	144757.356	30705.638	167918.532960	1.23
358	144758.463	30706.196	144179.429148	1.03
357	144759.400	30706.634	132454.851000	1.17
356	144760.476	30707.111	179792.511192	2.06
355	144762.397	30707.876	198903.533478	1.84
354	144764.139	30708.485	252758.186694	4.00
353	144767.984	30709.622	230036.326576	1.27
352	144769.180	30710.074	113354.267940	0.84
351	144769.957	30710.405	104523.908954	0.91
521	144770.783	30710.796	137677.014633	0.61
合計			34.499421	
合計面積			17.2497105	
地積			17.24 m ²	

地番	773-1ないし-14	地積測量図
土地の所在	綾歌郡宇多津町字長縄手	

5/5

引照点・境界点表		
測点	X座標	Y座標
T1	144767.962	30709.439
T2	144737.032	30686.221
距離 38.67		
境界点	点間距離	
	T1	T2
824	3.20	41.88
789	2.61	41.28
788	3.59	41.73
791	2.66	39.92
790	0.97	39.47
890	20.48	33.84
782	14.16	25.54
823	35.12	3.72
792	34.52	4.61
376	42.68	4.10
794	36.45	18.21
800	49.95	18.80
817	54.69	21.46
798	55.64	36.03
763	69.94	43.78
805	56.26	51.69
766	69.68	54.55
819	68.60	66.95
769	76.40	68.02
771	85.39	81.99

地番	⑭ 773-14			
NO	X _n	Y _n	X _n ・(Y _{n+1} -Y _{n-1})	距離
393	144695.806	30695.006	-887564.074004	0.52
818	144696.329	30695.048	1624939.774670	11.32
763	144698.090	30706.236	2469851.698210	5.95
764	144699.012	30712.117	1754909.617536	6.32
765	144699.998	30718.364	2108857.770852	8.33
766	144700.450	30726.691	1849705.852350	4.45
767	144700.382	30731.147	1688508.757558	7.27
768	144699.427	30738.360	1680828.544032	4.40
769	144699.204	30742.763	2395784.720628	12.16
770	144698.601	30754.917	2245143.493116	3.43
771	144697.907	30758.279	731592.617792	19.02
820	144716.853	30759.973	333572.346165	0.61
545	144716.861	30760.584	-176699.287281	20.81
548	144696.124	30758.752	-331209.427836	0.66
412	144696.608	30758.295	-207639.632480	1.39
411	144697.605	30757.317	-383303.955645	1.70
410	144697.941	30755.646	-405588.328623	1.14
409	144698.077	30754.514	-340474.575181	1.22
89	144698.172	30753.293	-358562.070216	1.25
408	144698.233	30752.036	-815374.542955	4.38
407	144698.442	30747.658	-1011876.204906	2.61
406	144698.540	30745.043	-1060061.504040	4.71
405	144698.814	30740.332	-1222704.978300	3.75
403	144699.156	30736.593	-1036480.054428	3.45
402	144699.604	30733.169	-797584.217248	2.09
401	144699.826	30731.081	-490243.010488	1.30
399	144699.897	30729.781	-396477.717780	1.44
400	144699.922	30728.341	-462316.250790	1.75
398	144699.936	30726.586	-1464073.952448	8.37
397	144699.485	30718.223	-2420967.083535	8.47
395	144698.150	30709.855	-2465801.174150	8.77
394	144696.786	30701.182	-2148602.575314	6.25
合計			90.575261	
合計	面積		45.2876305	
合計	地積		45.28 m ²	

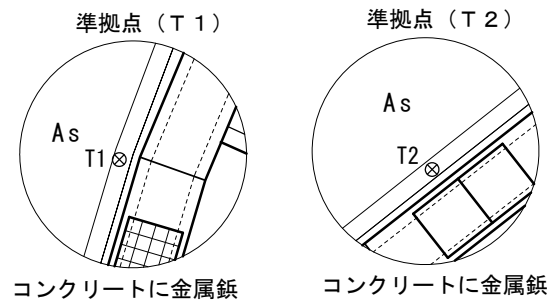

合計 2583.6046230 m²

作成者	高松市三谷町1891番地4 土地家屋調査士 多田幸広 (令和5年10月26日作成)	申請人	ヴァレリ株式 代表取締役 三宅正高	縮尺	1/500
-----	---	-----	----------------------	----	-------