
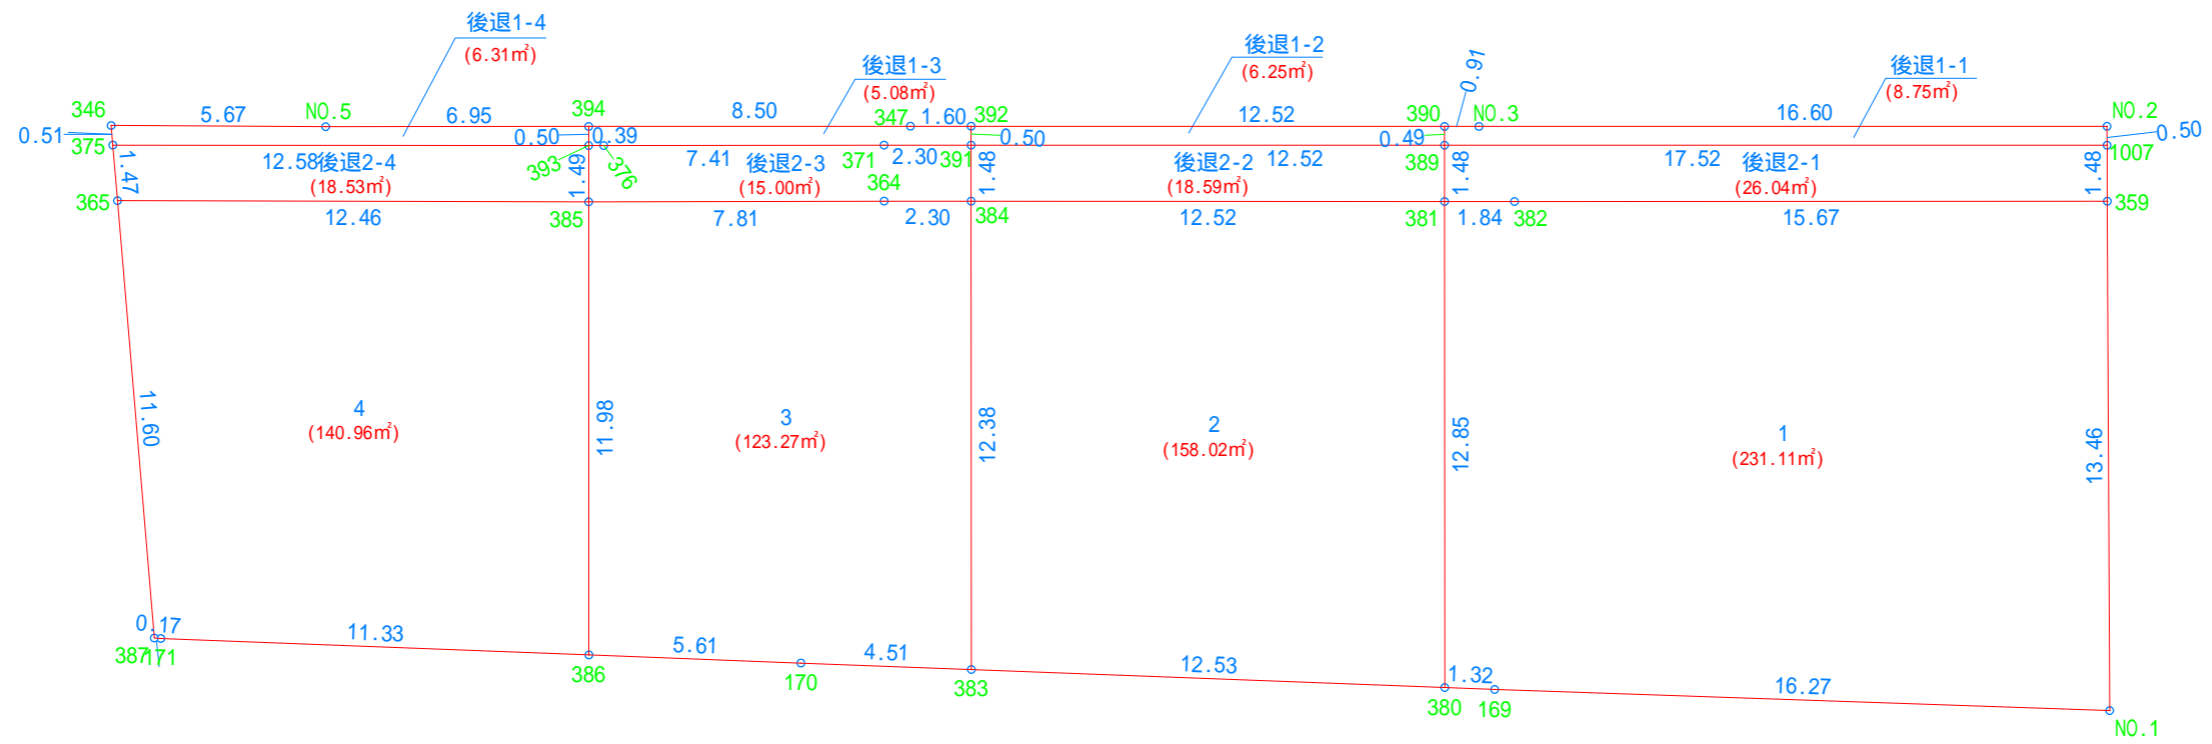


丈量図 - 1 S=1:200

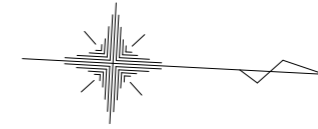

丈量図 - 2

座標求積表

地番	1			
NO	X _n	Y _n	X _n · (Y _{n+1} - Y _{n-1})	距離
381	145563.386	33763.597	-1882571.271138	1.84
382	145565.233	33763.501	-134356.710059	15.67
359	145580.891	33762.674	1837376.425311	13.46
NO.1	145581.658	33776.122	2000437.562578	16.27
169	145565.385	33776.415	45416.400120	1.32
380	145564.065	33776.434	-1865840.185170	12.85
合計			462.221642	
合計面積			231.1108210	
地積			231.11	m ²

地番	2			
NO	X _n	Y _n	X _n · (Y _{n+1} - Y _{n-1})	距離
380	145564.065	33776.434	1894807.434105	12.53
383	145551.536	33776.614	-1774273.223840	12.38
384	145550.882	33764.244	-1894635.830994	12.52
381	145563.386	33763.597	1774417.675340	12.85
合計			316.054611	
合計面積			158.0273055	
地積			158.02	m ²

地番	3			
NO	X _n	Y _n	X _n · (Y _{n+1} - Y _{n-1})	距離
364	145548.585	33764.362	-79615.075995	2.30
384	145550.882	33764.244	1783289.406264	12.38
383	145551.536	33776.614	1809787.798624	4.51
170	145547.025	33776.678	20813.224575	5.61
386	145541.415	33776.757	-1730050.800105	11.98
385	145540.783	33764.791	-1803978.005285	7.81
合計			246.548078	
合計面積			123.2740390	
地積			123.27	m ²

地番	4			
NO	X _n	Y _n	X _n · (Y _{n+1} - Y _{n-1})	距離
386	145541.415	33776.757	1764544.115460	11.33
171	145530.085	33776.915	22411.633090	0.17
387	145529.912	33776.911	-1674030.577736	11.60
365	145528.335	33765.412	-1763803.420200	12.46
385	145540.783	33764.791	1651160.183135	11.98
合計			281.933749	
合計面積			140.9668745	
地積			140.96	m ²

地番	後退1-1			
NO	X _n	Y _n	X _n · (Y _{n+1} - Y _{n-1})	距離
1007	145580.807	33761.194	206433.584326	17.52
389	145563.308	33762.111	61136.589360	0.49
390	145563.281	33761.614	-79331.988145	0.91
NO.3	145564.191	33761.566	-134064.619911	16.60
NO.2	145580.778	33760.693	-54156.049416	0.50
合計			17.516214	
合計面積			8.7581070	
地積			8.75	m ²

地番	後退1-2			
NO	X _n	Y _n	X _n · (Y _{n+1} - Y _{n-1})	距離
389	145563.308	33762.111	167397.804200	12.52
391	145550.804	33762.764	22123.722208	0.50
392	145550.777	33762.263	-167383.393550	12.52
390	145563.281	33761.614	-22125.618712	0.49
合計			12.514146	
合計面積			6.2570730	
地積			6.25	m ²

地番	後退1-3			
NO	X _n	Y _n	X _n · (Y _{n+1} - Y _{n-1})	距離
391	145550.804	33762.764	90387.049284	2.30
371	145548.505	33762.884	75539.674095	7.41
376	145541.101	33763.283	60981.721319	0.39
393	145540.704	33763.303	-70441.700736	0.50
394	145540.678	33762.799	-139136.888168	8.50
347	145549.175	33762.347	-78014.357800	1.60
392	145550.777	33762.263	60694.674009	0.50
合計			10.172003	
合計面積			5.0860015	
地積			5.08	m ²

地番	後退1-4			
NO	X _n	Y _n	X _n · (Y _{n+1} - Y _{n-1})	距離
393	145540.704	33763.303	167517.350304	12.58
375	145528.135	33763.950	19355.241955	0.51
346	145528.064	33763.436	-113657.417984	5.67
NO.5	145533.731	33763.169	-92704.986647	6.95
394	145540.678	33762.799	19502.450852	0.50
合計			12.638480	
合計面積			6.3192400	
地積			6.31	m ²

地番	後退2-1			
NO	X _n	Y _n	X _n · (Y _{n+1} - Y _{n-1})	距離
1007	145580.807	33761.194	81961.994341	1.48
359	145580.891	33762.674	335855.115537	15.67
382	145565.233	33763.501	134356.710059	1.84
381	145563.386	33763.597	-202333.106540	1.48
389	145563.308	33762.111	-349788.629124	17.52
合計			52.084273	
合計面積			26.0421365	
地積			26.04	m ²



地番	後退2-2			
NO	X _n	Y _n	X _n · (Y _{n+1} - Y _{n-1})	距離
381	145563.386	33763.597	310486.702338	12.52
384	145550.882	33764.244	-121243.884706	1.48
391	145550.804	33762.764	-310459.864932	12.52
389	145563.308	33762.111	121254.235564	1.48
合計			37.188264	
合計面積			18.5941320	
地積			18.59	m ²

地番	後退2-3			
NO	X _n	Y _n	X _n · (Y _{n+1} - Y _{n-1})	距離
384	145550.882	33764.244	232590.309436	2.30
364	145548.585	33764.362	79615.075995	7.81
385	145540.783	33764.791	-154127.689197	1.49
393	145540.704	33763.303	-219475.381632	0.39
376	145541.101	33763.283	-60981.721319	7.41
371	145548.505	33762.884	-75539.674095	2.30
391	145550.804	33762.764	197949.093440	1.48
合計			30.012628	
合計面積			15.0063140	
地積			15.00	m ²

地番	後退2-4			
NO	X _n	Y _n	X _n · (Y _{n+1} - Y _{n-1})	距離
385	145540.783	33764.791	306945.511347	12.46
365	145528.335	33765.412	-122389.329735	1.47
375	145528.135	33763.950	-306918.836715	12.58
393	145540.704	33763.303	122399.732064	1.49
合計			37.076961	
合計面積			18.5384805	
地積			18.53	m ²

合計 757.9805245 m²

丈量図(床版) S=1:200

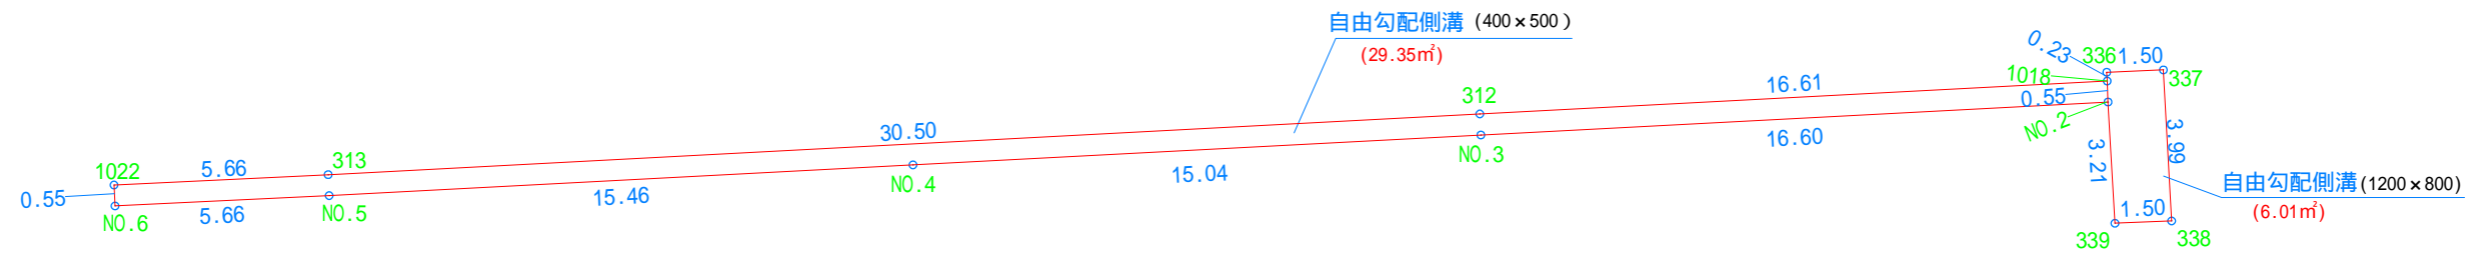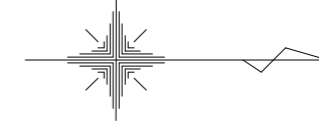

座標求積表

地番	自由勾配側溝			距離
NO	X _n	Y _n	X _n · (Y _{n+1} - Y _{n-1})	
1022	145528.041	33762.889	-120497.217948	5.66
313	145533.704	33762.615	-273603.363520	30.50
312	145564.162	33761.009	-360416.865112	16.61
1018	145580.756	33760.139	-46003.518896	0.55
NO.2	145580.778	33760.693	207743.770206	16.60
NO.3	145564.191	33761.566	242218.813824	15.04
NO.4	145549.171	33762.357	233315.321113	15.46
NO.5	145533.731	33763.169	158049.631866	5.66
NO.6	145528.068	33763.443	-40747.859040	0.55
合計			58.712493	
合計面積			29.3562465	
地積			29.35 m ²	

地番	自由勾配側溝			距離
NO	X _n	Y _n	X _n · (Y _{n+1} - Y _{n-1})	
NO.2	145580.778	33760.693	-547674.886836	0.55
1018	145580.756	33760.139	-114572.054972	0.23
336	145580.743	33759.906	-42800.738442	1.50
337	145582.242	33759.845	572574.957786	3.99
338	145582.460	33763.839	590482.457760	1.50
339	145580.961	33763.901	-457997.703306	3.21
合計			12.031990	
合計面積			6.0159950	
地積			6.01 m ²	

合計 35.3722415 m²